

IN WHOLE OR IN PART, WITHOUT THE WRITTEN CONSENT OF THE ENGINEER, INFORMATION IS HEREBY FORWARDED TO THE REPRODUCTION, SALE, OR USE OF THESE PLANS OR THE DRAWINGS AS THE PROPERTY OF SAID ENGINEER. THE ENGINEER ASSUMES NO LIABILITY FOR ANY ERRORS OR OMISSIONS OR FOR ANY INFRINGEMENTS THAT MAY BE SUBJECT TO LEGAL ACTION.



NO.	DESCRIPTION	DATE
8		
7		
6		
5		
4		
3		
2		
1		

843/322-0556 (FAX)

WWW.CAROLINAENGINEERING.COM

BEAUFORT, SC 29901

PO BOX 294



CAROLINA ENGINEERING CONSULTANTS, INC.


BEAUFORT COUNTY, SC  
BAYLEY'S POINT

3144  
SUBJECT: 02/09/20  
DATE: 12/07/20  
REVISED: P.L.B.  
DRAWN BY: P.L.B.  
CHECKED BY: P.L.B.  
SCALE: 1"=50'

CONCEPT PLAN

1 OF 4

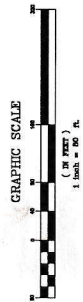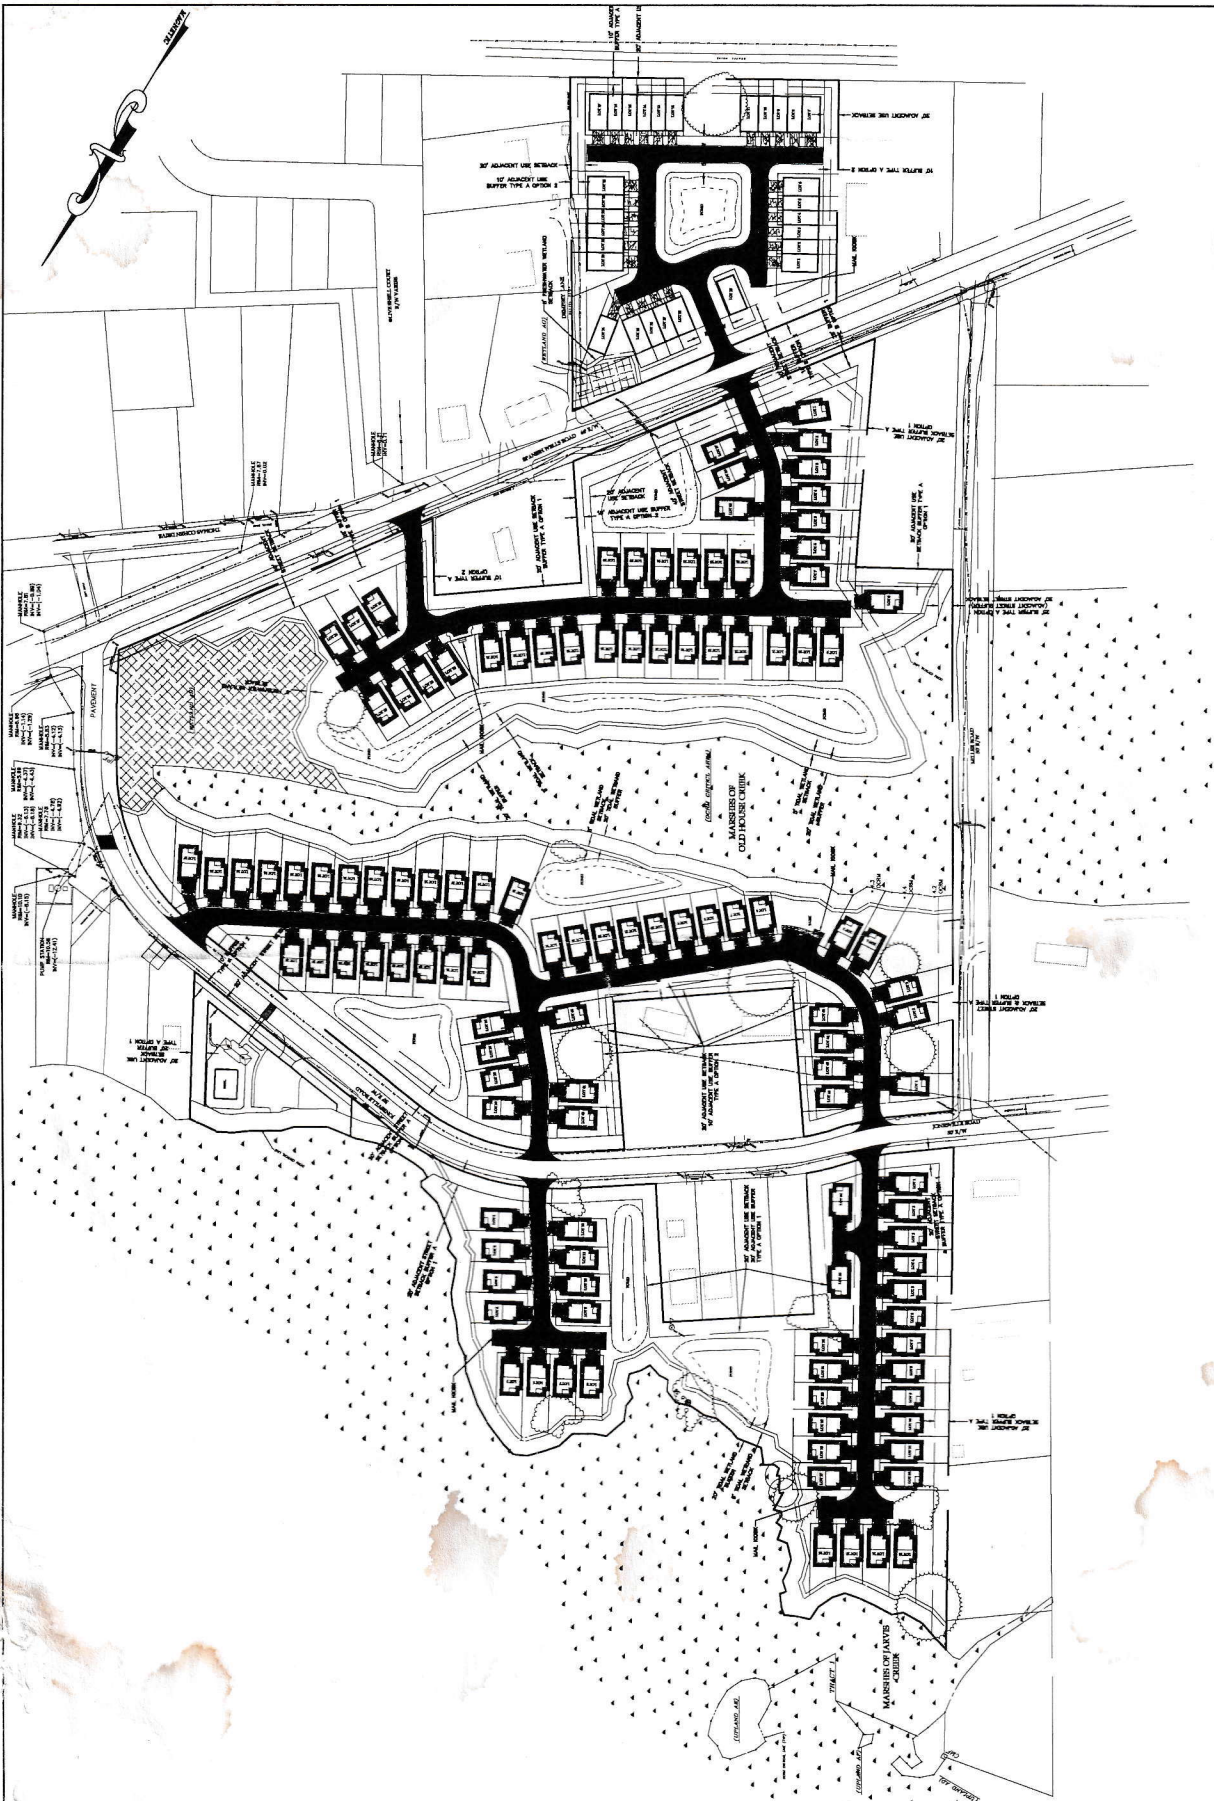

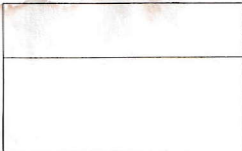

NO.	DATE	BY	DESCRIPTION

DATE 10/30/2014 BY [unintelligible] DESCRIPTION [unintelligible]

PLAN REVISIONS

 **village park homes**

BEAUFORT COUNTY, SC  
BAYLEY'S POINT

PROJECT: [unintelligible]  
DATE: 02/05/20  
DRAWN BY: [unintelligible]  
ENGINEER: [unintelligible]  
SCALE: 1"=80'

PHASING PLAN  
**1**

